

Sheet Index	
Sheet	Layout
A 01	Cover Page
A 02	Site Plan
A 03	Type 4 and 5 Floor Layout Plans




rosetta
stone
a r k i t e k t u r

2/20 Totara Street Taupo, NZ
P. (07) 3789436 E. info@rosettastone.co.nz
www.rosettastone.co.nz

Design:	N. King
Drawn:	S. McDonald
Checked:	
Status: Scheme Plan	Date printed: 27/05/2016
Job Number	21628

Proposed Alpine Gateway 'Type 4 and 5' Units, for Spatime (NZ) Ltd,
24 Turanga Place, Turangi, Taupo District

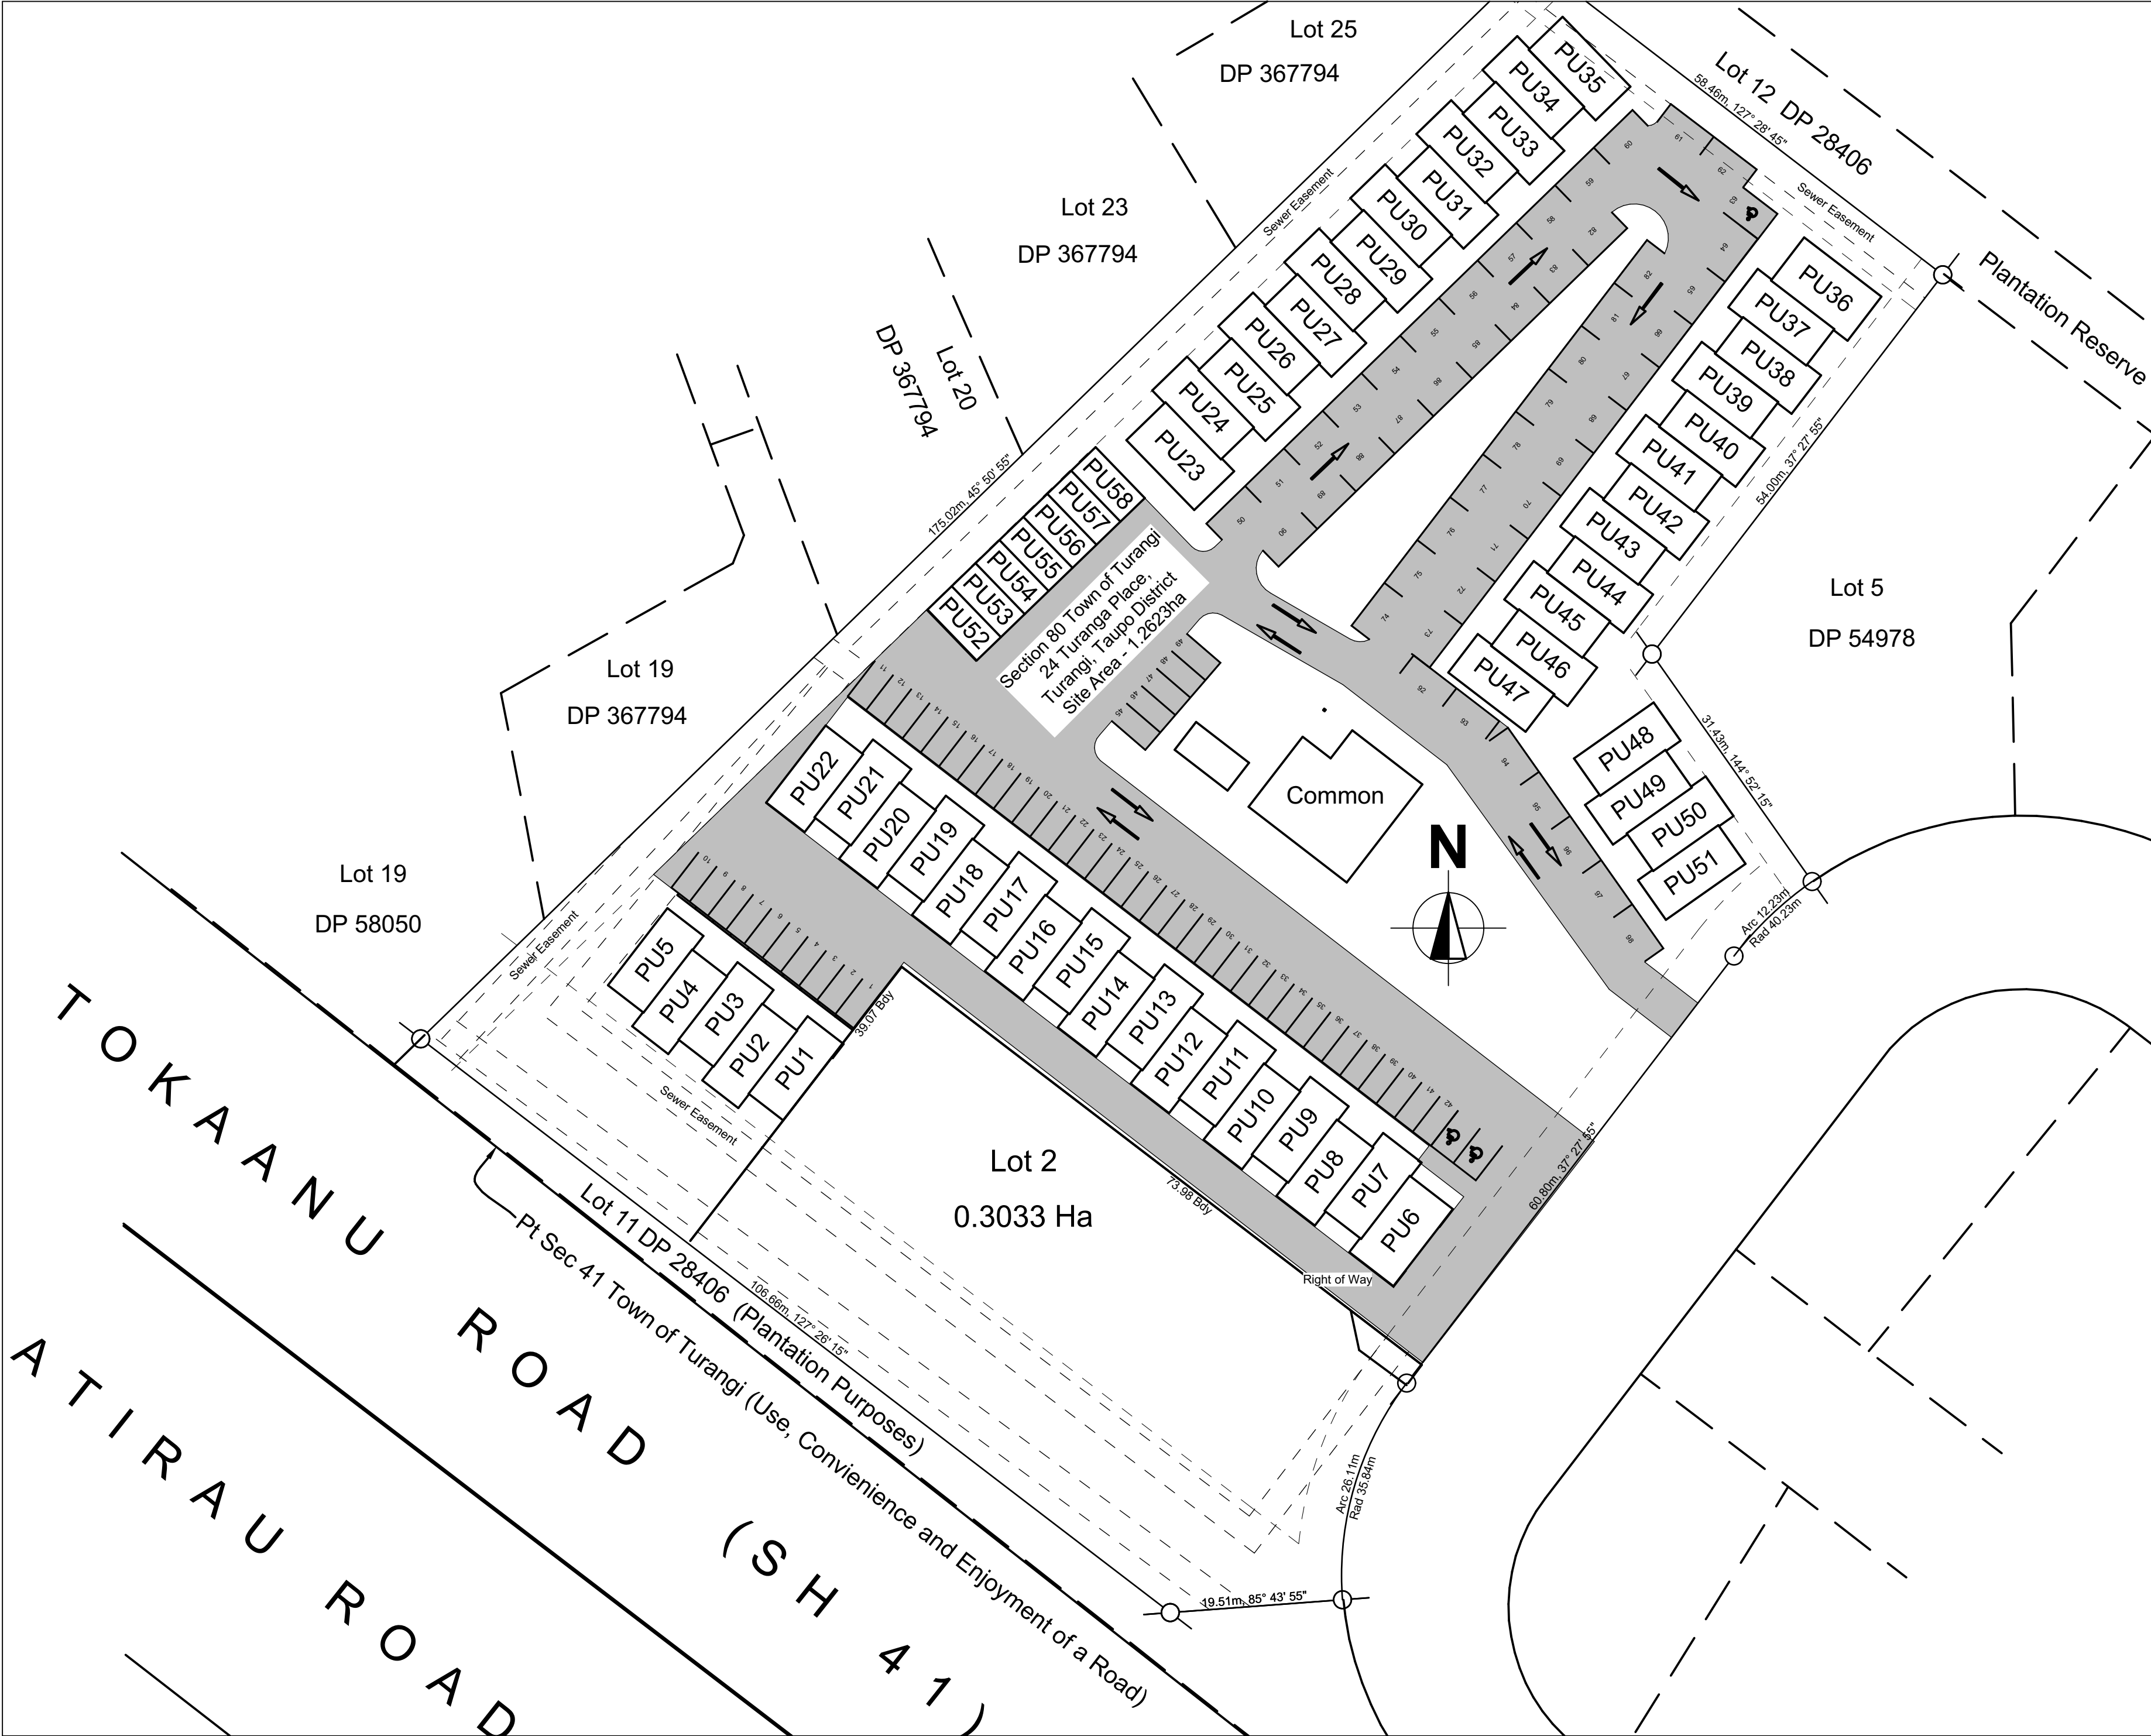


These drawings are the proprietary work product and property of Rosetta Stone Arkitektur developed for the exclusive use of Rosetta Stone Arkitektur. Use of these drawings and concepts contained therein without the written permission of rosetta stone arkitektur is prohibited and you may be subjected to a claim for damages.

Any changes made to these plans after prints are made will be done at the owners / builders expense and responsibility. While every effort has been taken in the preparation of this plan to avoid mistakes, the maker can not guarantee human error.

Bracing And Durability	
Wind Region	<input checked="" type="checkbox"/> W
Wind Zone	L M <input checked="" type="checkbox"/> VH EH SED
Earthquake Zone	1 <input checked="" type="checkbox"/> 2 3 4
Exposure Zone	<input checked="" type="checkbox"/> C D

Notes:

Design:	N. King		
Drawn:	S. McDonald		
		P - (07) 378 9436.	
		M - 021 519 044	
		E - info@rosettastone.co.nz	
		www.rosettastone.co.nz	
		Proposed Alpine Gateway 'Type 4 and 5' Units, for Spatime (NZ) Ltd, 24 Turanga Place, Turangi, Taupo District	
Sheet Title			
Site Plan			
Status: Scheme Plan		Date: 27/05/2016	
Scale	1:500	Sheet	A2
Job	21628	A 02 of 30	

Any changes made to these plans after prints are made will be done at the owners / builders expense and responsibility. While every effort has been taken in the preparation of this plan to avoid mistakes, the maker can not guarantee human error.

Wind Region					A	W
Wind Zone	L	M	H	VH	EH	SED
Earthquake Zone				1	2	3 4
Exposure Zone					B	C D



Type '4' Unit, First Floor Type '5' Unit, First Floor

F.F.	Floor Layout Plan	1:75
------	-------------------	------

Type 5	
Ground Floor Plan Area	- 57.8m ²
First Floor Plan Area	- 57.8m ²
Total Covered Deck Area	- 10.2m ²

	<p>P - (07) 378 9436. M - 021 519 044 E - info@rosettastone.co.nz</p> <p>www.rosettastone.co.nz</p>
---	---

Sheet Title	Type 4 and 5 Floor Layout Plans
-------------	--

Status: Scheme Plan	Date: 27/05/2016
Scale 1:75	Sheet A2
Job 21628	A 03 of 30