


These drawings are the proprietary work product and property of Rosetta Stone Arkitektur developed for the exclusive use of Rosetta Stone Arkitektur. Use of these drawings and concepts contained therein without the written permission of rosetta stone arkitektur is prohibited and you may be subjected to a claim for damages.

Any changes made to these plans after prints are made will be done at the owners / builders expense and responsibility. While every effort has been taken in the preparation of this plan to avoid mistakes, the maker can not guarantee human error.

Bracing And Durability		Wind Region		Wind Zone		Earthquake Zone		Exposure Zone	

Notes:


Design:	N. King		
Drawn:	S. McDonald		
	P - (07) 378 9436.		
	M - 021 519 044		
	E - info@rosettastone.co.nz		
	www.rosettastone.co.nz		
Proposed Alpine Gateway 'Garage / Lockup' Units, for Spatime (NZ) Ltd, 24 Turanga Place, Turangi, Taupo District			
Sheet Title			
<b>Site Plan</b>			
Status: Scheme Plan		Date: 30/05/2016	
Scale	1:500	Sheet	<b>A2</b>
Job	21628	<b>A 02 of 30</b>	

These drawings are the proprietary work product and property of Rosetta Stone Arkitektur developed for the exclusive use of Rosetta Stone Arkitektur. Use of these drawings and concepts contained therein without the written permission of rosetta stone arkitektur is prohibited and you may be subjected to a claim for damages.

Any changes made to these plans after prints are made will be done at the owners / builders expense and responsibility. While every effort has been taken in the preparation of this plan to avoid mistakes, the maker can not guarantee human error.

Bracing And Durability									
Wind Region									W
Wind Zone	L	M	H	VH	EH				SED
Earthquake Zone						1	2	3	4
Exposure Zone									C D

Notes:

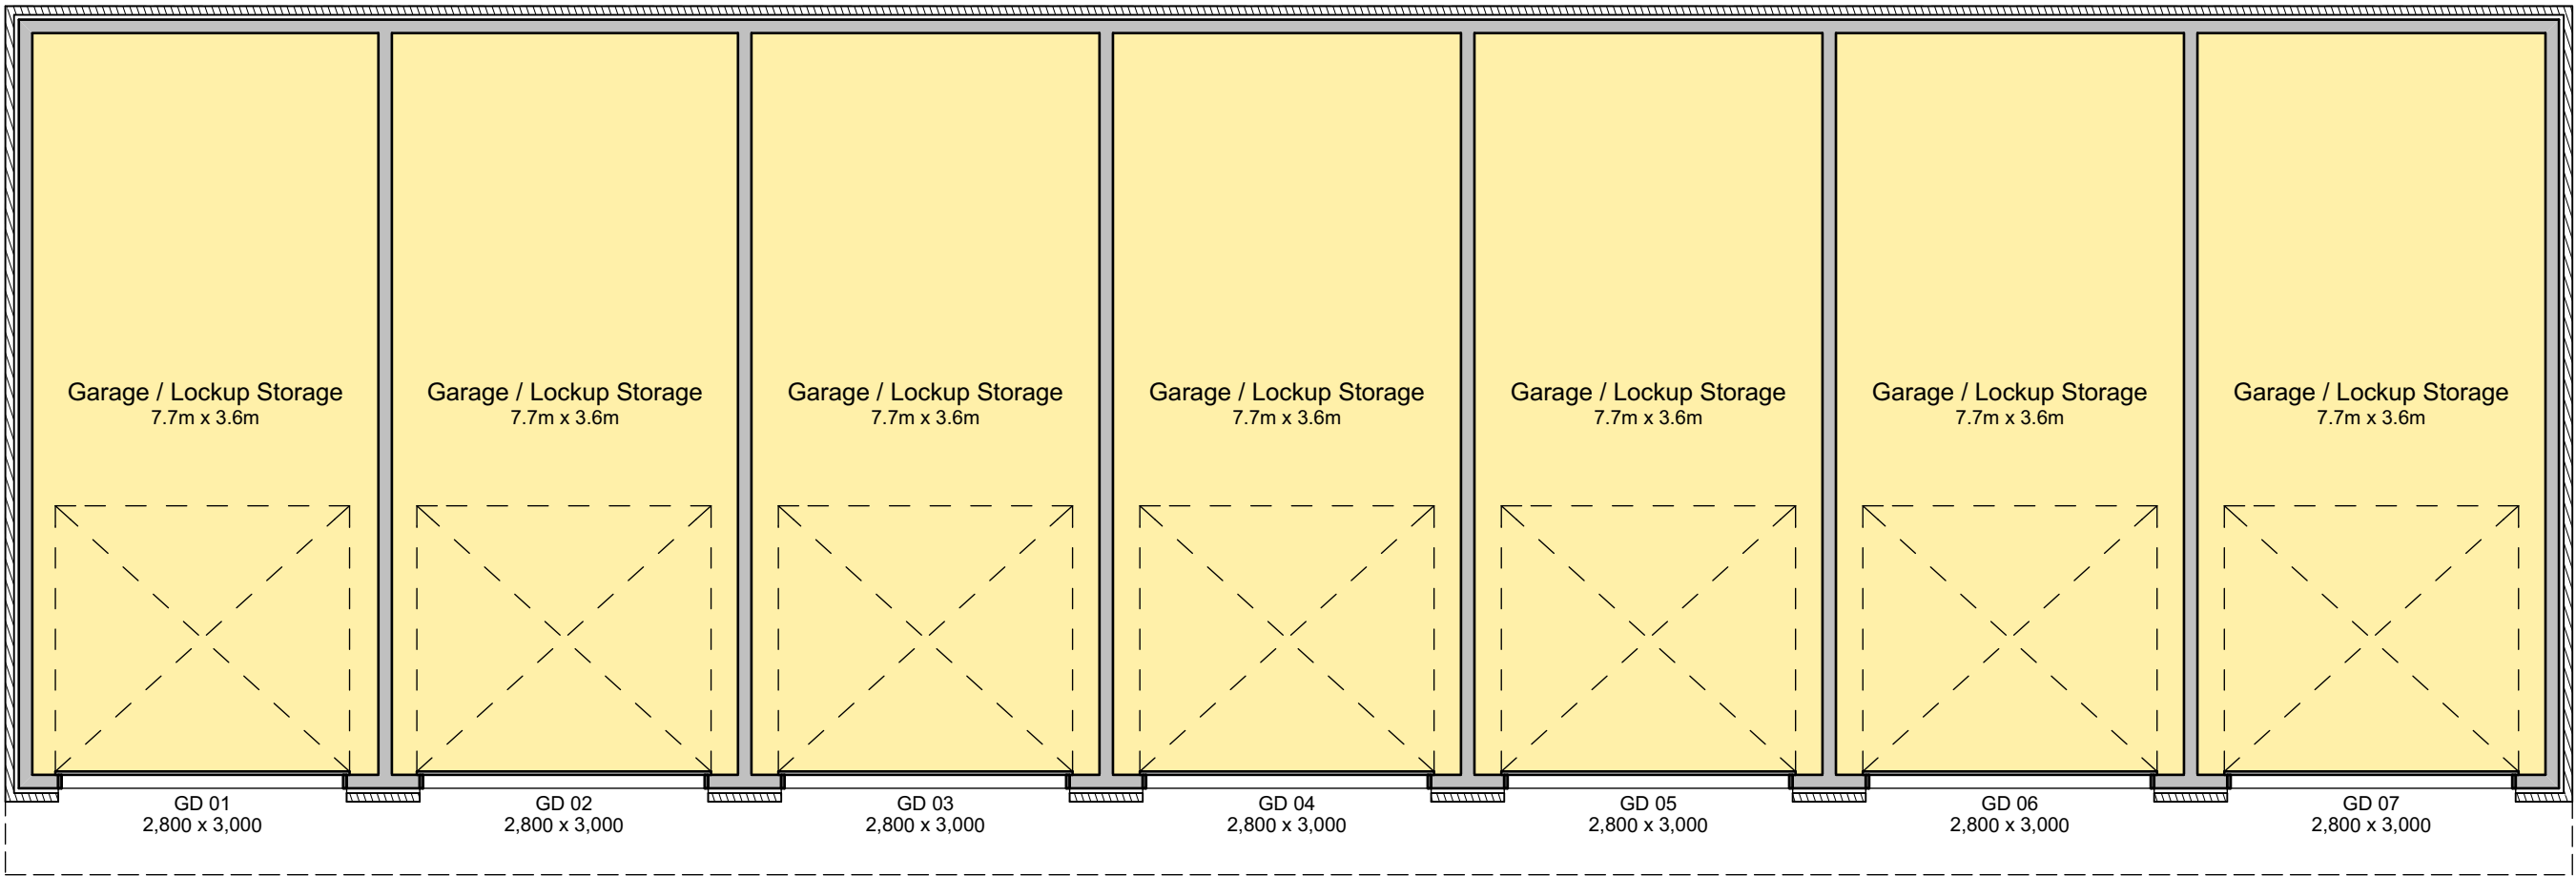

Garage Ground Floor

1:75

Ground Floor Plan Area (per Unit)		- 30.1m <sup>2</sup>
Design:	N. King	
Drawn:	S. McDonald	
	P - (07) 378 9436.	
	M - 021 519 044	
	E - info@rosettastone.co.nz	
	www.rosettastone.co.nz	
Proposed Alpine Gateway 'Garage / Lockup' Units, for Spatime (NZ) Ltd, 24 Turanga Place, Turangi, Taupo District		
Sheet Title		
'Garage / Lockup' Floor Layouts		
Status: Scheme Plan		Date: 30/05/2016
Scale	1:75	Sheet A2
Job	21628	A 03 of 30