

Proposed Alpine Gateway 'Type 1' Units, for Spatime (NZ) Ltd,  
24 Turanga Place, Turangi, Taupo District

Sheet Index	
Sheet	Layout


rosetta  
STONE  
one

arkitektuur


2/20 Totara Street Taupo, NZ  
P. (07) 3789436 E. info@rosettastone.co.nz  
www.rosettastone.co.nz

Design:	N. King
Drawn:	S. McDonald
Checked:	
Status: Scheme Plan	Date printed: 27/05/2016
Job Number	21604



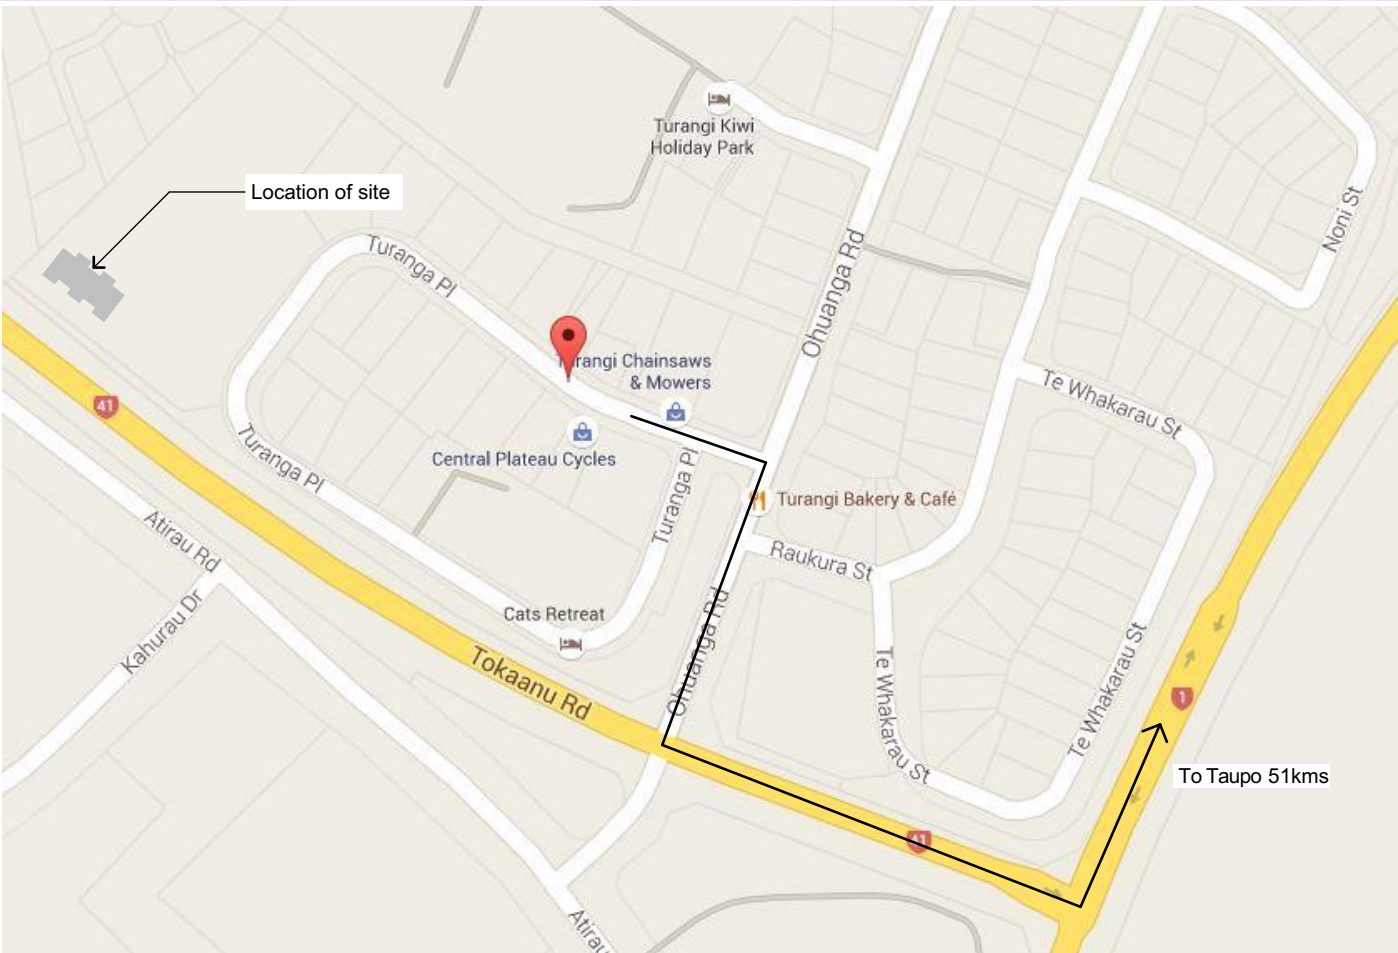

Location Map

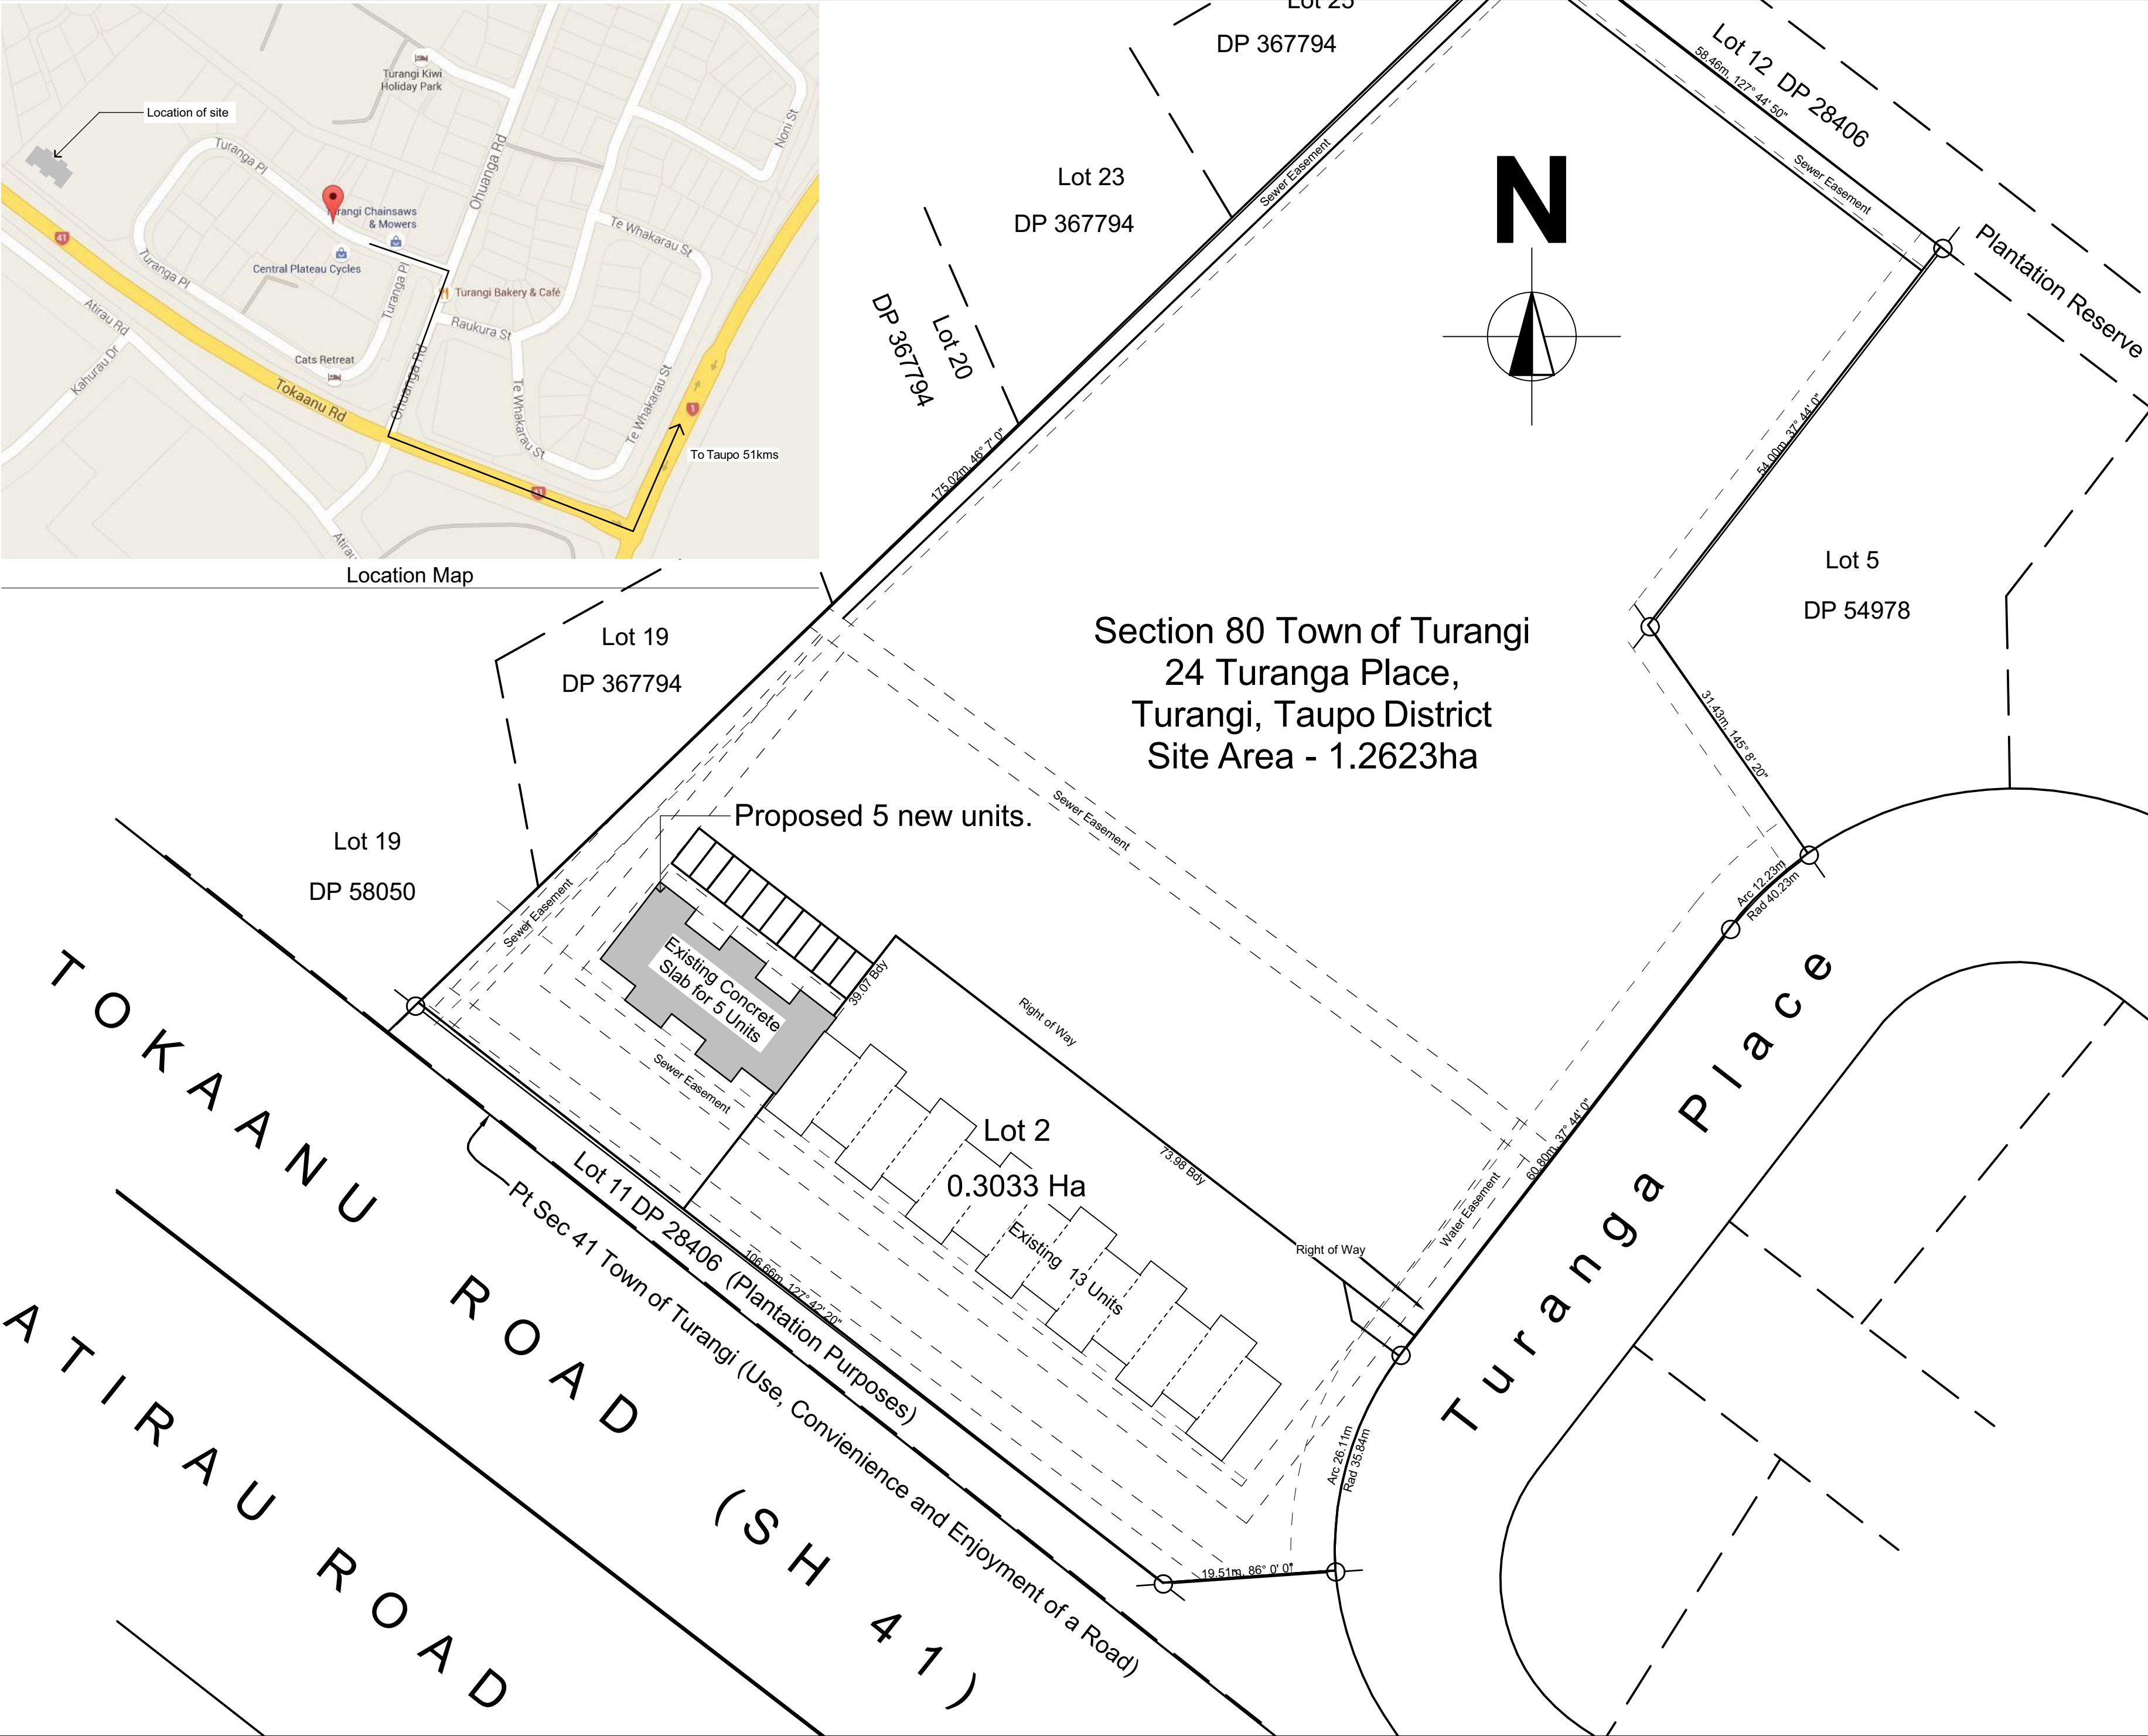


These drawings are the proprietary work product and property of Rosetta Stone Arkitektur developed for the exclusive use of Rosetta Stone Arkitektur. Use of these drawings and concepts contained therein without the written permission of rosetta stone arkitektur is prohibited and you may be subjected to a claim for damages.

Any changes made to these plans after prints are made will be done at the owners / builders expense and responsibility. While every effort has been taken in the preparation of this plan to avoid mistakes, the maker can not guarantee human error.

Bracing And Durability		Wind Region		Wind Zone		Earthquake Zone		Exposure Zone	
L	M	H	VH	EH	SED	1	2	3	4
B	C	D							

Notes:

Design:	N. King		
Drawn:	S. McDonald		
	P - (07) 378 9436.		
	M - 021 519 044		
	E - info@rosettastone.co.nz		
	www.rosettastone.co.nz		
Proposed Alpine Gateway 'Type 1' Units, for Spatime (NZ) Ltd, 24 Turanga Place, Turangi, Taupo District			
Sheet Title			
<b>Site Plan</b>			
Status: Scheme Plan		Date: 27/05/2016	
Scale	1:500	Sheet	<b>A2</b>
Job	21604	<b>A 02 of 4</b>	

These drawings are the proprietary work product and property of Rosetta Stone Arkitektur developed for the exclusive use of Rosetta Stone Arkitektur. Use of these drawings and concepts contained therein without the written permission of rosetta stone arkitektur is prohibited and you may be subjected to a claim for damages.

Any changes made to these plans after prints are made will be done at the owners / builders expense and responsibility. While every effort has been taken in the preparation of this plan to avoid mistakes, the maker can not guarantee human error.

Bracing And Durability									
Wind Region									W
Wind Zone	L	M	H	VH	EH	SED			
Earthquake Zone							1	2	3 4
Exposure Zone								B	C D

Notes:

Ground Floor Plan Area (per Unit) - 55.3m<sup>2</sup>  
First Floor Plan Area (per Unit) - 55.3m<sup>2</sup>  
Total Covered Deck Area (per Unit) - 9.6m<sup>2</sup>

Design:	N. King
Drawn:	S. McDonald

rosetta

stone

arkitektur

P - (07) 378 9436.

M - 021 519 044

E - info@rosettastone.co.nz





www.rosettastone.co.nz

Proposed Alpine Gateway 'Type 1' Units, for  
Spatime (NZ) Ltd, 24 Turanga Place, Turangi,  
Taupo District

Sheet Title		
Ground Floor Layout Plan		
Status: Scheme Plan	Date: 27/05/2016	
Scale	1:75	Sheet A2
Job	21604	A 03 of 4

These drawings are the proprietary work product and property of Rosetta Stone Arkitektur developed for the exclusive use of Rosetta Stone Arkitektur. Use of these drawings and concepts contained therein without the written permission of rosetta stone arkitektur is prohibited and you may be subjected to a claim for damages.

Any changes made to these plans after prints are made will be done at the owners / builders expense and responsibility. While every effort has been taken in the preparation of this plan to avoid mistakes, the maker can not guarantee human error.

 Bracing And Durability	
Wind Region	 W
Wind Zone	L  H V H E H SED
Earthquake Zone	1  3 4
Exposure Zone	 C D

Notes:

Ground Floor Plan Area (per Unit) - 55.3m<sup>2</sup>  
First Floor Plan Area (per Unit) - 55.3m<sup>2</sup>  
Total Covered Deck Area (per Unit) - 9.6m<sup>2</sup>

Design:	N. King
Drawn:	S. McDonald

rosetta

stone

arkitektur

P - (07) 378 9436.

M - 021 519 044

E - info@rosettastone.co.nz

www.rosettastone.co.nz

Proposed Alpine Gateway 'Type 1' Units, for  
Spatime (NZ) Ltd, 24 Turanga Place, Turangi,  
Taupo District

Sheet Title		
First Floor Layout Plan		
Status: Scheme Plan	Date: 27/05/2016	
Scale	1:75	Sheet A2
Job	21604	A 04 of 4